MEMORANDUM

December 9, 2014

TO: Honorable Mayor and City Commission

VIA: Kenneth Fields, City Manager

FROM: Tom Moran, P.E., Utilities Director

Sarah B. Kirkland, Utilities Projects Administrator

SUBJECT: Second Amendment to Communications Site Lease Agreement

SYNOPSIS: Staff requests commission approval of the signing of the MetroPCS Networks Florida,

LLC cell site lease second amendment.

STAFF RECOMMENDATION

It is recommended that the City Commission consider taking the following action:

- 1. Accept the Amendment to the MetroPCS Networks Florida, LLC cell site lease second amendment.
- 2. Authorize the Mayor to execute the appropriate documents, on the City's behalf.

BACKGROUND

On November 27, 2006, the City of Lake Wales entered into a site lease agreement with the MetroPCS Networks Florida, LLC provider allowing the corporation to construct and install cellular antennae and a control building at the location of 1051 5th Street North. MetroPCS Networks Florida, LLC now wishes to amend the original agreement to allow for the upgrades of its network system. There will be no additional equipment added.

The Water Division staff and Utilities Director have pre-determined that the proposed replacement and upgrade of equipment will not interfere or hamper any of its daily operational activities.

OTHER OPTIONS

Choose not to allow the Cell provider the opportunity to upgrade its facilities.

FISCAL IMPACT

This provider currently pays an annual lease of \$27,186.00.

ATTACHMENTS

MetroPCS Networks Florida, LLC Second Amendment Exhibit A

SECOND AMENDMENT TO COMMUNICATIONS SITE LEASE AGREEMENT

THIS SECOND AMENDMENT TO Communications Site Lease Agreement ("Amendment") is made and entered into by and between City of Lake Wales, a Florida non-profit corporation, ("Lessor"), and MetroPCS Networks Florida, LLC, a Delaware limited liability company, as successor in interest to Royal Street Communications, LLC ("Lessee").

Recitals

The parties hereto recite, declare and agree as follows:

- A. Lessor and Lessee (or as applicable, their respective predecessors in interest) entered into a Communications Site Lease Agreement dated November 27, 2006, and further amended by First Amendment to Communications Site Lease Agreement dated May 17, 2014, collectively (the "Lease Agreement"), with respect to Premises located at 1051 5th Street N., Lake Wales, FL 33859.
- B. Lessor and Lessee desire to enter into this Amendment in order to modify and amend certain provisions of the Agreement.

NOW, THEREFORE, in consideration of the mutual covenants and agreements herein contained and other good and valuable consideration, the receipt and sufficiency of which are hereby acknowledged, Lessor and Lessee covenant and agree as follows:

- 1. Effective as of December 1, 2014, Lessee will have the right to modify its Premises as described and depicted on Exhibit A, which is attached hereto and by this reference incorporated herein, and Lessor hereby consents to and approves of the modifications described and depicted on Exhibit A in all respects.
- 2. The terms and conditions of the Agreement are incorporated herein by this reference, and capitalized terms used in this Amendment shall have the same meanings such terms are given in the Agreement. Except as specifically set forth herein, this Amendment shall in no way modify, alter or amend the remaining terms of the Agreement, all of which are ratified by the parties and shall remain in full force and effect. To the extent there is any conflict between the terms and conditions of the Agreement and this Amendment, the terms and conditions of this Amendment will govern and control.
- 3. Lessor represents and warrants to Lessee that the consent or approval of no third party, including, without limitation, a lender, is required with respect to the execution of this Amendment, or if any such third party consent or approval is required, Lessor has obtained any and all such consents or approvals.

IN WITNESS WHEREOF, the parties have executed this Amendment effective as of the date of execution by the last party to sign.


City of Lake Wales, a Florida non-profit corporation,


MetroPCS Networks Florida, LLC, a Delaware limited liability company


Site # A2B1023A-LAK497 Site Name North Lake Wales Market Central Florida

By:	By:
Name:	Name:
Title:	Title:
Date:	Date:
Witnesses:	Witnesses:
Printed Name:	Printed Name:
Printed Name:	Printed Name:


Exhibit A

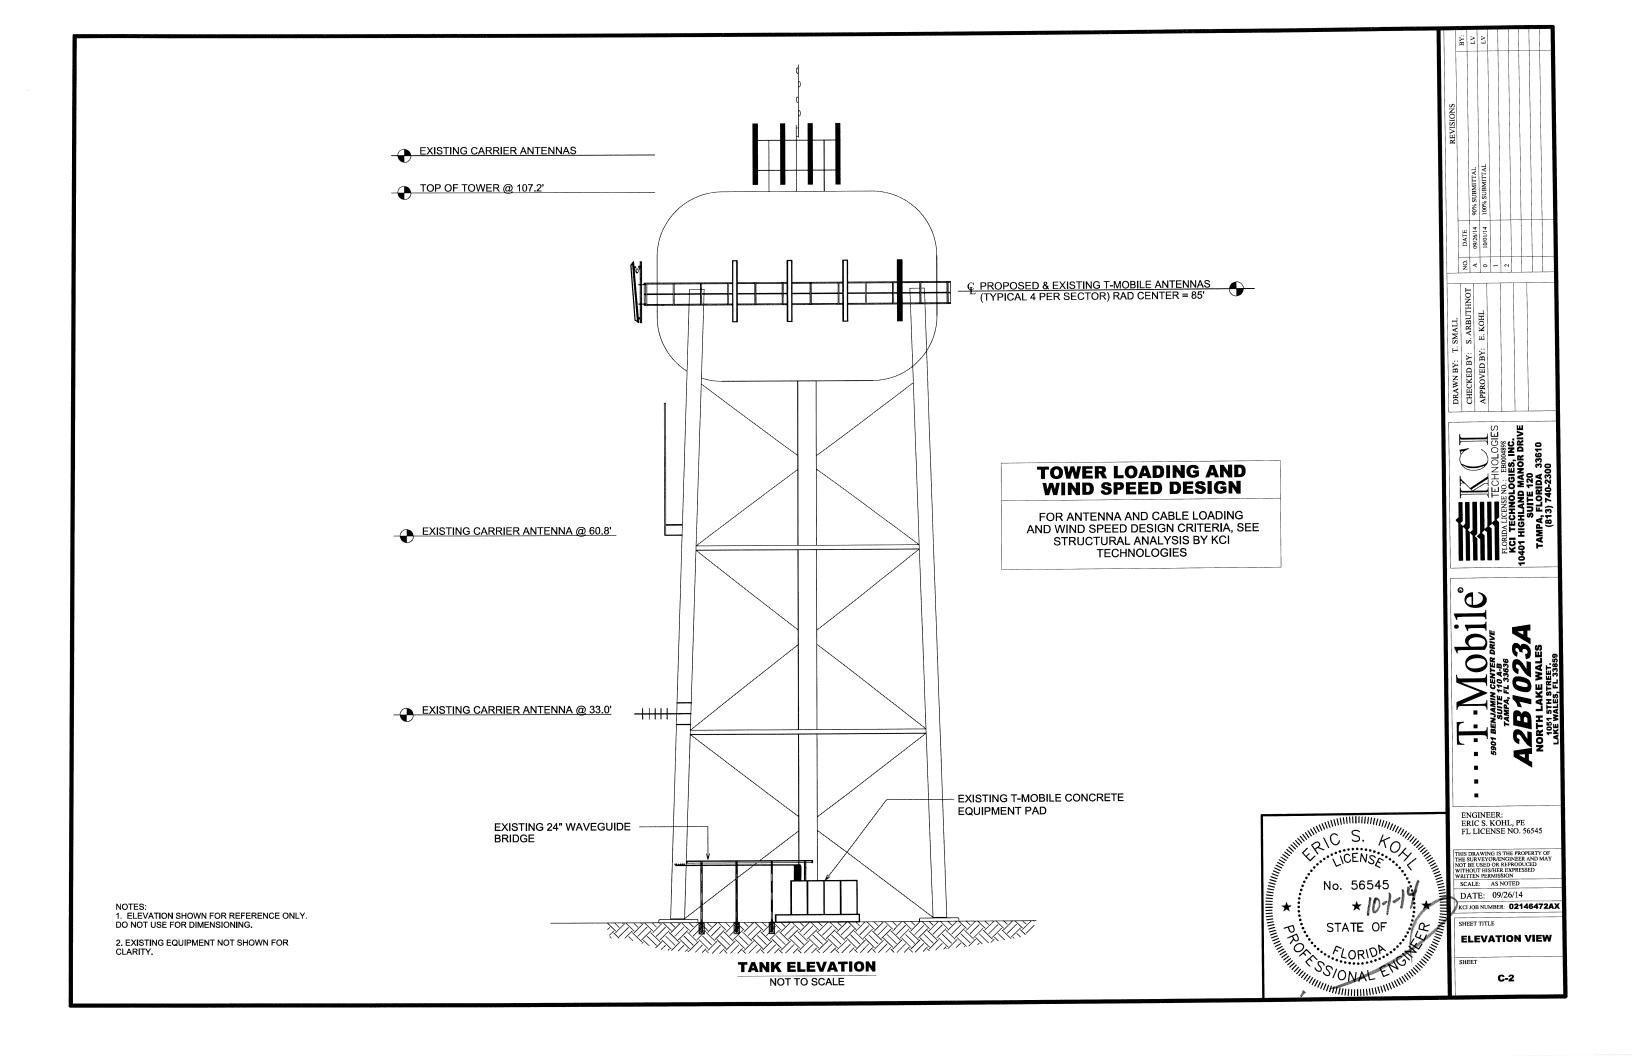

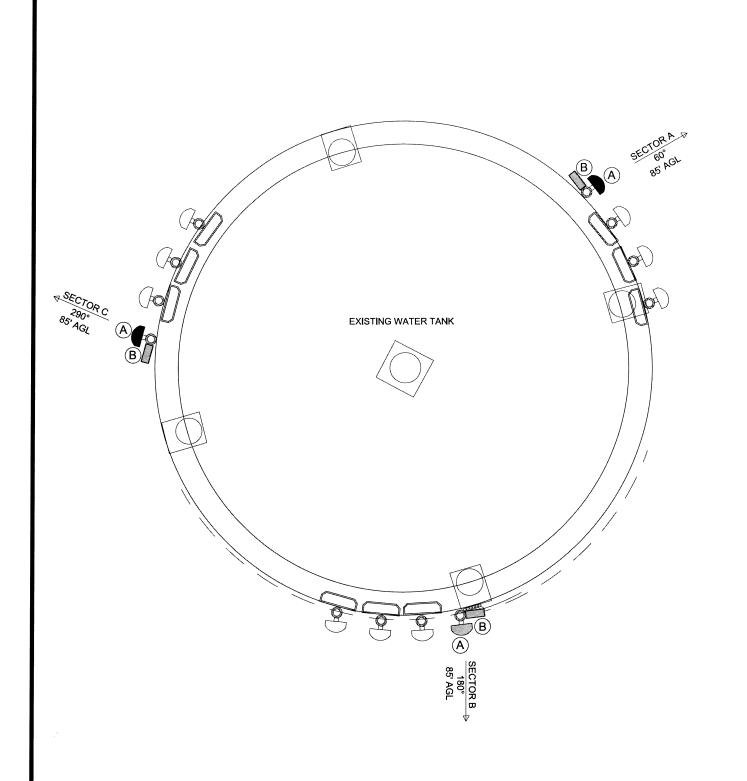

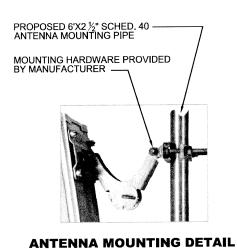

NOT TO SCALE

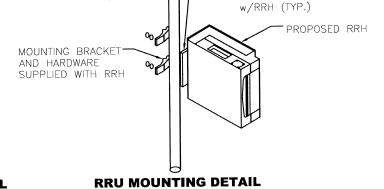

NOT TO SCALE

- MOUNTING BRACKET & HARDWARE SUPPLIED

	EXISTING EQUIPMENT TO REMAIN	PROPOSED EQUIPMENT INVENTORY	
ANTENNAS	(9)–TMBXX-6517-R2M	(3)-LNX-6515DS-A1M	
COAXIAL CABLE	(6)–1-5/8" COAX (3)–1.24" LOW CAP. HCS HYBRID		
TMA			
RADIOS	(3)-NSN FRIG (3)-NSN FXFB (3)-NSN FRIE	(3)–FRLB	
DISTRIBUTION BOX	(3)-LARGE COVP		

PROPOSED ANTENNA — MOUNTING PIPE (TYP.)

ALL PROPOSED EQUIPMENT IS LOW VOLTAGE, DC POWER.

(A) LNX-6515DS-A1M (LTE 700)
(B) FRLB (RADIO)

DETAIL KEY

NOTE:


BLACK SHADED ANTENNA AND RADIO ARE PROPOSED. WHITE (UNSHADED) ANTENNAS AND APPURTENANCES ARE EXISTING FROM PREVIOUS INSTALLATIONS, LEAVING (12) TOTAL ANTENNAS & (12) RADIOS AT THE RAD CENTER BEING MODIFIED.

ALL INFORMATION SHOWN ON CONFIGURATION DETAIL PROVIDED BY T-MOBILE. REFER TO ANTENNA PLUMBING DIAGRAM AND RADIO FREQUENCY DATA SHEET ON SHEETS C-4 AND C-5 RESPECTIVELY.

NOTES:

JUMPER LENGTHS NOT TO EXCEED 15' FROM TANK MOUNTED RADIO UNITS TO ANTENNAS.

OTHER CARRIER ANTENNAS NOT DEPICTED.

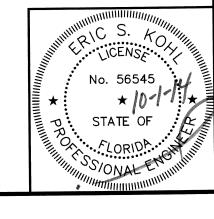

1111111	ENGINEER: ERIC S. KOHL, PE
KOHIMININININININININININININININININININI	FL LICENSE NO. 56545
	THIS DRAWING IS THE PROPERTY OF THE SURVEYOR/ENGINEER AND MA
	NOT BE USED OR REPRODUCED WITHOUT HIS/HER EXPRESSED WRITTEN PERMISSION
45 [SCALE: AS NOTED
. 1-19 E	DATE: 09/26/14
01111	KCI JOB NUMBER: 02146472
OF :16- ₹	SHEET TITLE
A	709A_RUN SECTOR CONFIGURATION
MON III	SHEET
El Milli	C-3

709A _RUN SECTOR CONFIGURATION DETAIL

IOT TO SCALE